

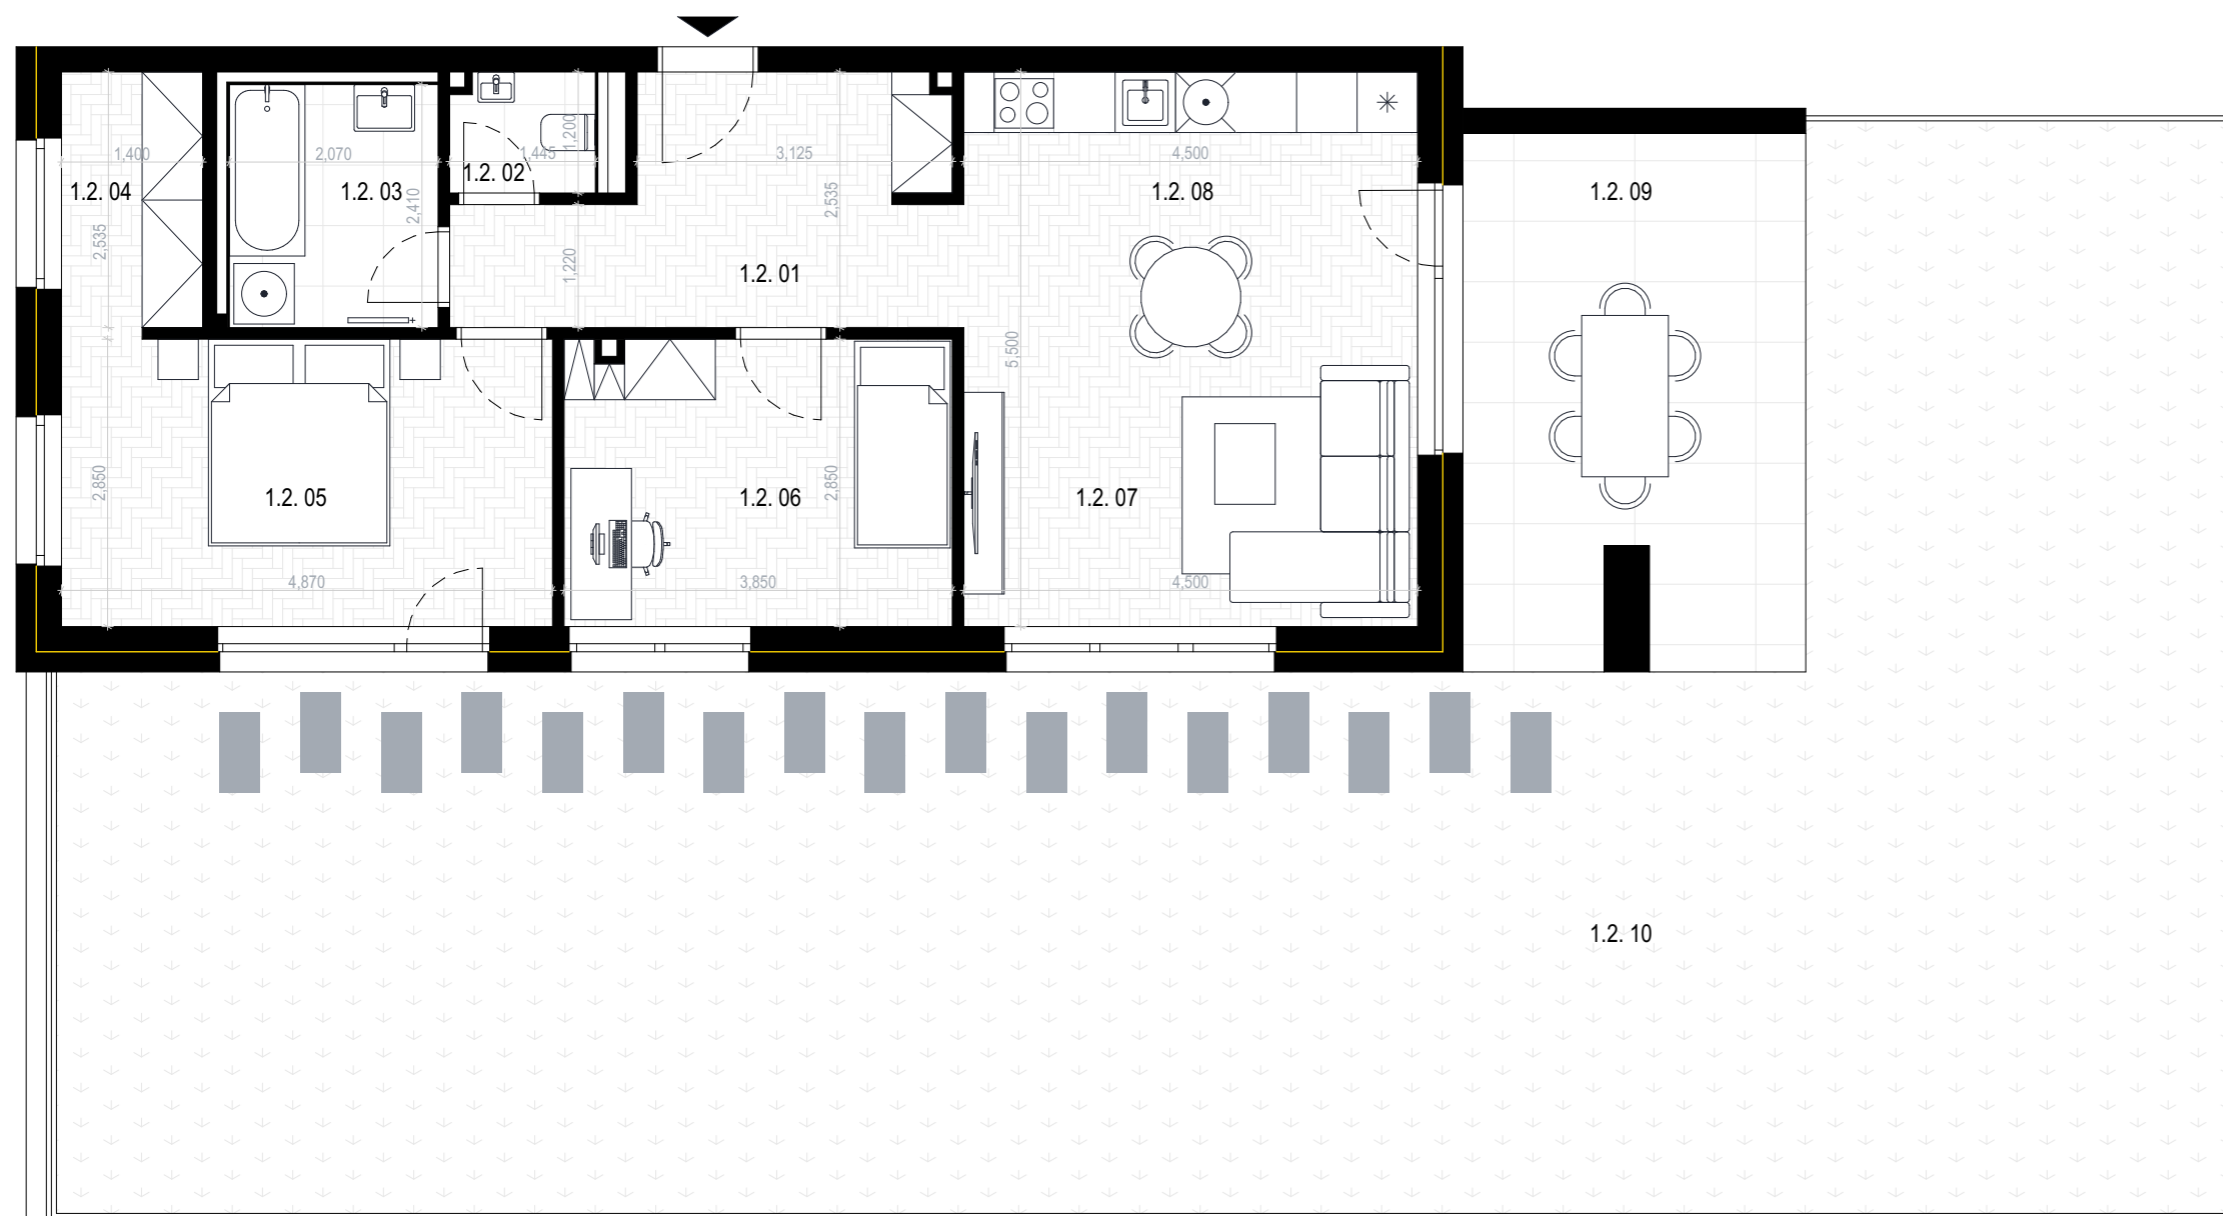


BYT 1.2

3 - IZBOVÝ BYT

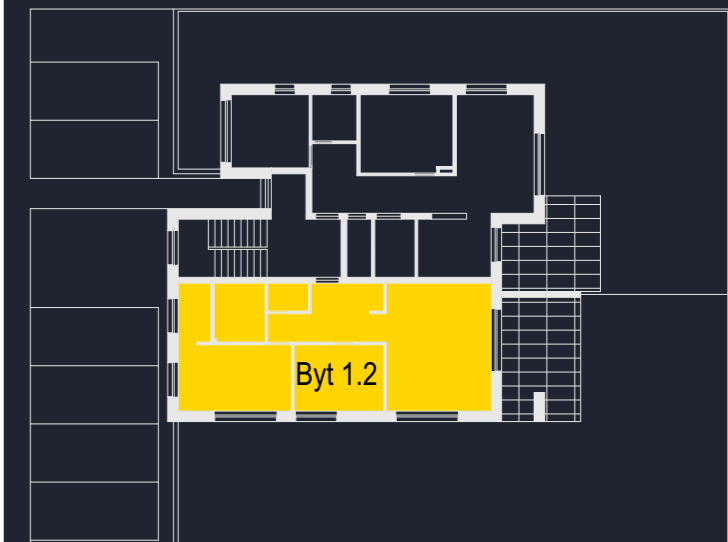

VILADOMY PÚPAVOVÁ

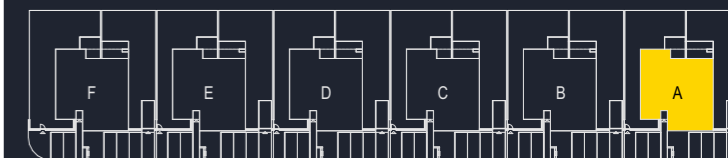

BYT 1.2

1.2. 01 Chodba	9,95 m ²
1.2. 02 WC	1,84 m ²
1.2. 03 Kúpeľňa	5,01 m ²
1.2. 04 Šatník	3,55 m ²
1.2. 05 Spáľňa	13,97 m ²
1.2. 06 Detská izba	10,97 m ²
1.2. 07 Obývačka	13,34 m ²
1.2. 08 Kuchyňa	11,41 m ²

CELKOVÁ VNÚTORNÁ PLOCHA 70,04 m²

1.1. 09 Terasa	17,59 m ²
1.1. 10 Predzáhradka	139,49 m ²

CELKOVÁ VONKAJŠIA PLOCHA 157,08 m²

Plochy jednotlivých bytov sú iba orientačné. Zariadenie bytu (nábytok, kuchynská linka, spotrebiče, atď.) a jeho poloha sú iba orientačné a nie sú súčasťou dodania. Rozsah dodania je špecifikovaný v štandardnom vybavení. Uvedené rozmery sú predbežné a nemusia sa zhodovať s realizačným projektom. Zmeny vyhradené.

The areas of individual apartments are indicative only. The equipment of the apartment (furniture, kitchen unit, appliances, etc.) and its location are indicative only and are not part of the delivery. The scope of delivery is specified in the standard equipment. The stated dimensions are preliminary and may not coincide with the implementation project. Changes reserved.



HAUSLAND
Financie & developerské služby