

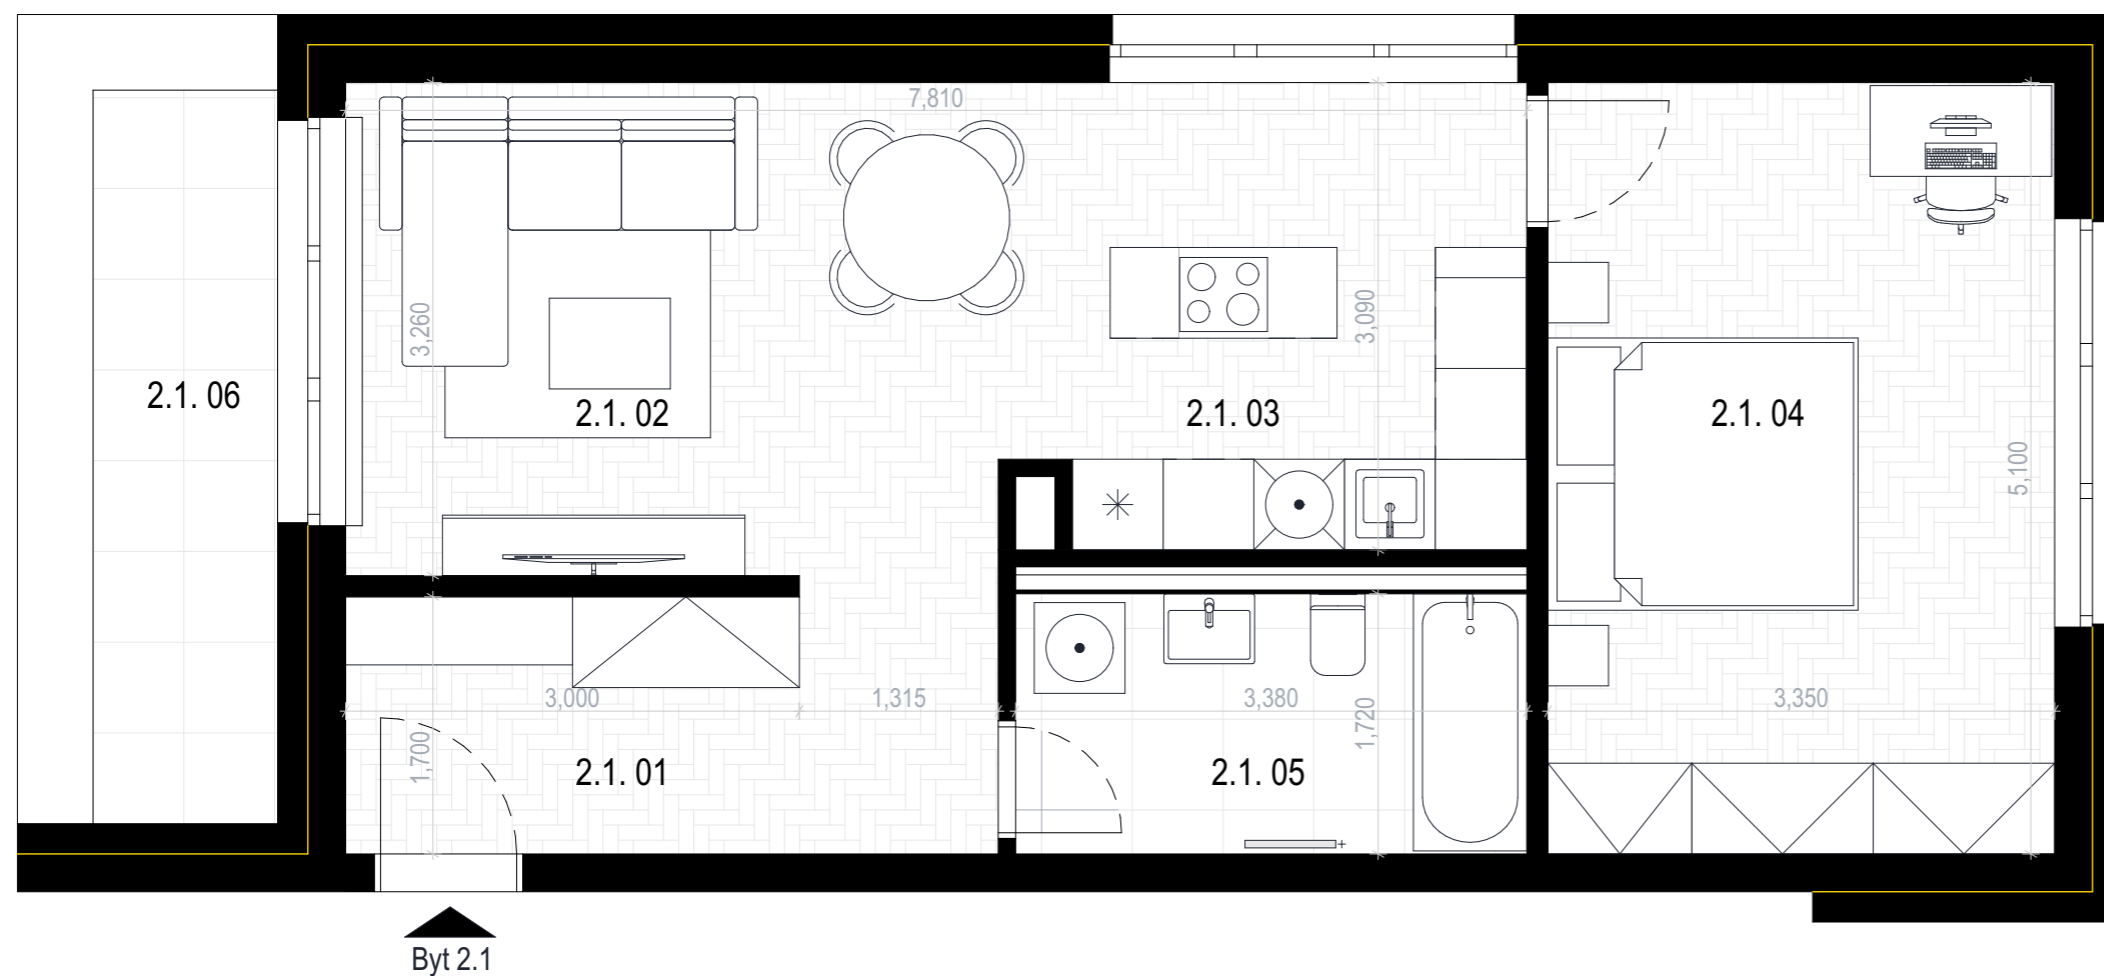


BYT 2.1

2 - IZBOVÝ BYT

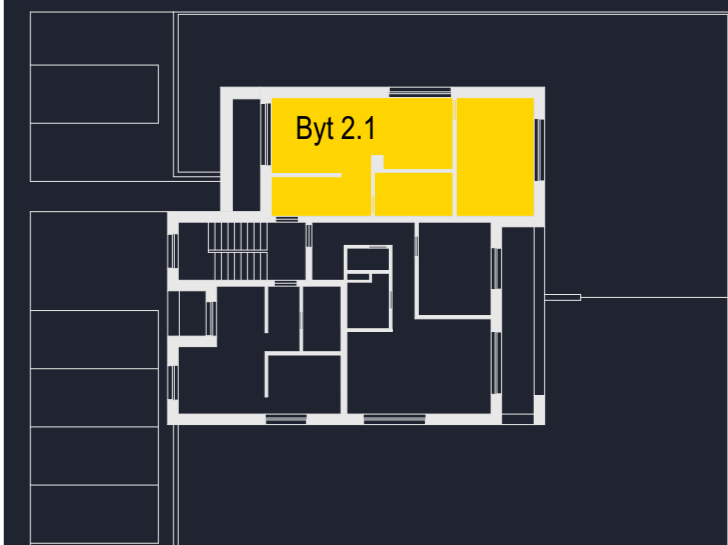

VILADOMY PÚPAVOVÁ

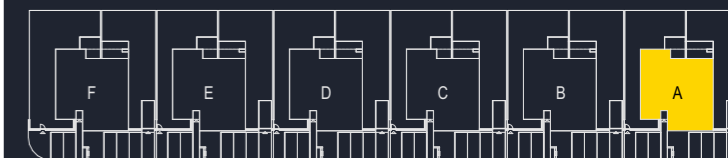

BYT 2.1

2.1. 01 Chodba	7,34 m ²
2.1. 02 Obývačka	14,25 m ²
2.1. 03 Kuchyňa	10,25 m ²
2.1. 04 Spáľňa	17,09 m ²
2.1. 05 Kúpeľňa	5,81 m ²

CELKOVÁ VNÚTORNÁ PLOCHA 54,99 m²

2.1. 06 Terasa 5,92 m²

CELKOVÁ VONKAJŠIA PLOCHA 5,92 m²

Plochy jednotlivých bytov sú iba orientačné. Zariadenie bytu (nábytok, kuchynská linka, spotrebiče, atď.) a jeho poloha sú iba orientačné a nie sú súčasťou dodania. Rozsah dodania je špecifikovaný v štandardnom vybavení. Uvedené rozmery sú predbežné a nemusia sa zhodovať s realizačným projektom. Zmeny vyhradené.

The areas of individual apartments are indicative only. The equipment of the apartment (furniture, kitchen unit, appliances, etc.) and its location are indicative only and are not part of the delivery. The scope of delivery is specified in the standard equipment. The stated dimensions are preliminary and may not coincide with the implementation project. Changes reserved.



HAUSLAND
Financovanie & developerské spracovanie